



1743 Sunrise Road  
Kelowna BC  
V1P 1G3


T: 250-765-0314  
C: 250-801-9717  
E: k-design@telus.net

GLENPARK  
VILLAGE

REVISIONS:

Issued for Review	JUN 10, 2019
Issued for Permit	-
Issued for Construction	-

NORTH

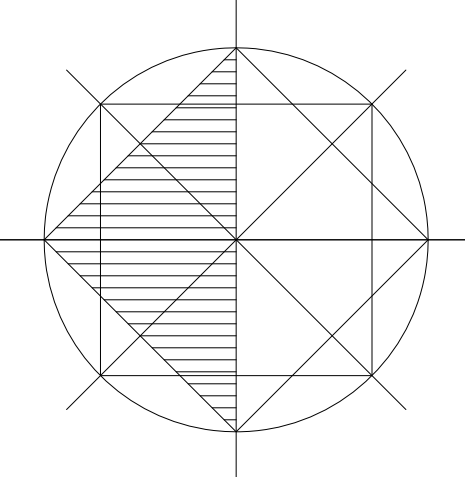

PROJECT  
GLEN PARK VILLAGE  
INTERIOR SAVINGS  
SECOND FLOOR

385 GLENMORE ROAD  
KELOWNA BC, V1V 2H3


DRAWING TITLE

EXISTING  
SECOND FLOOR PLAN

PROJECT NO	2015-112
DATE	FEB 20, 2015
DRAWN	R.J.L.
SCALE	1/4"=1'-0"

DRAWING NO

3 of 4

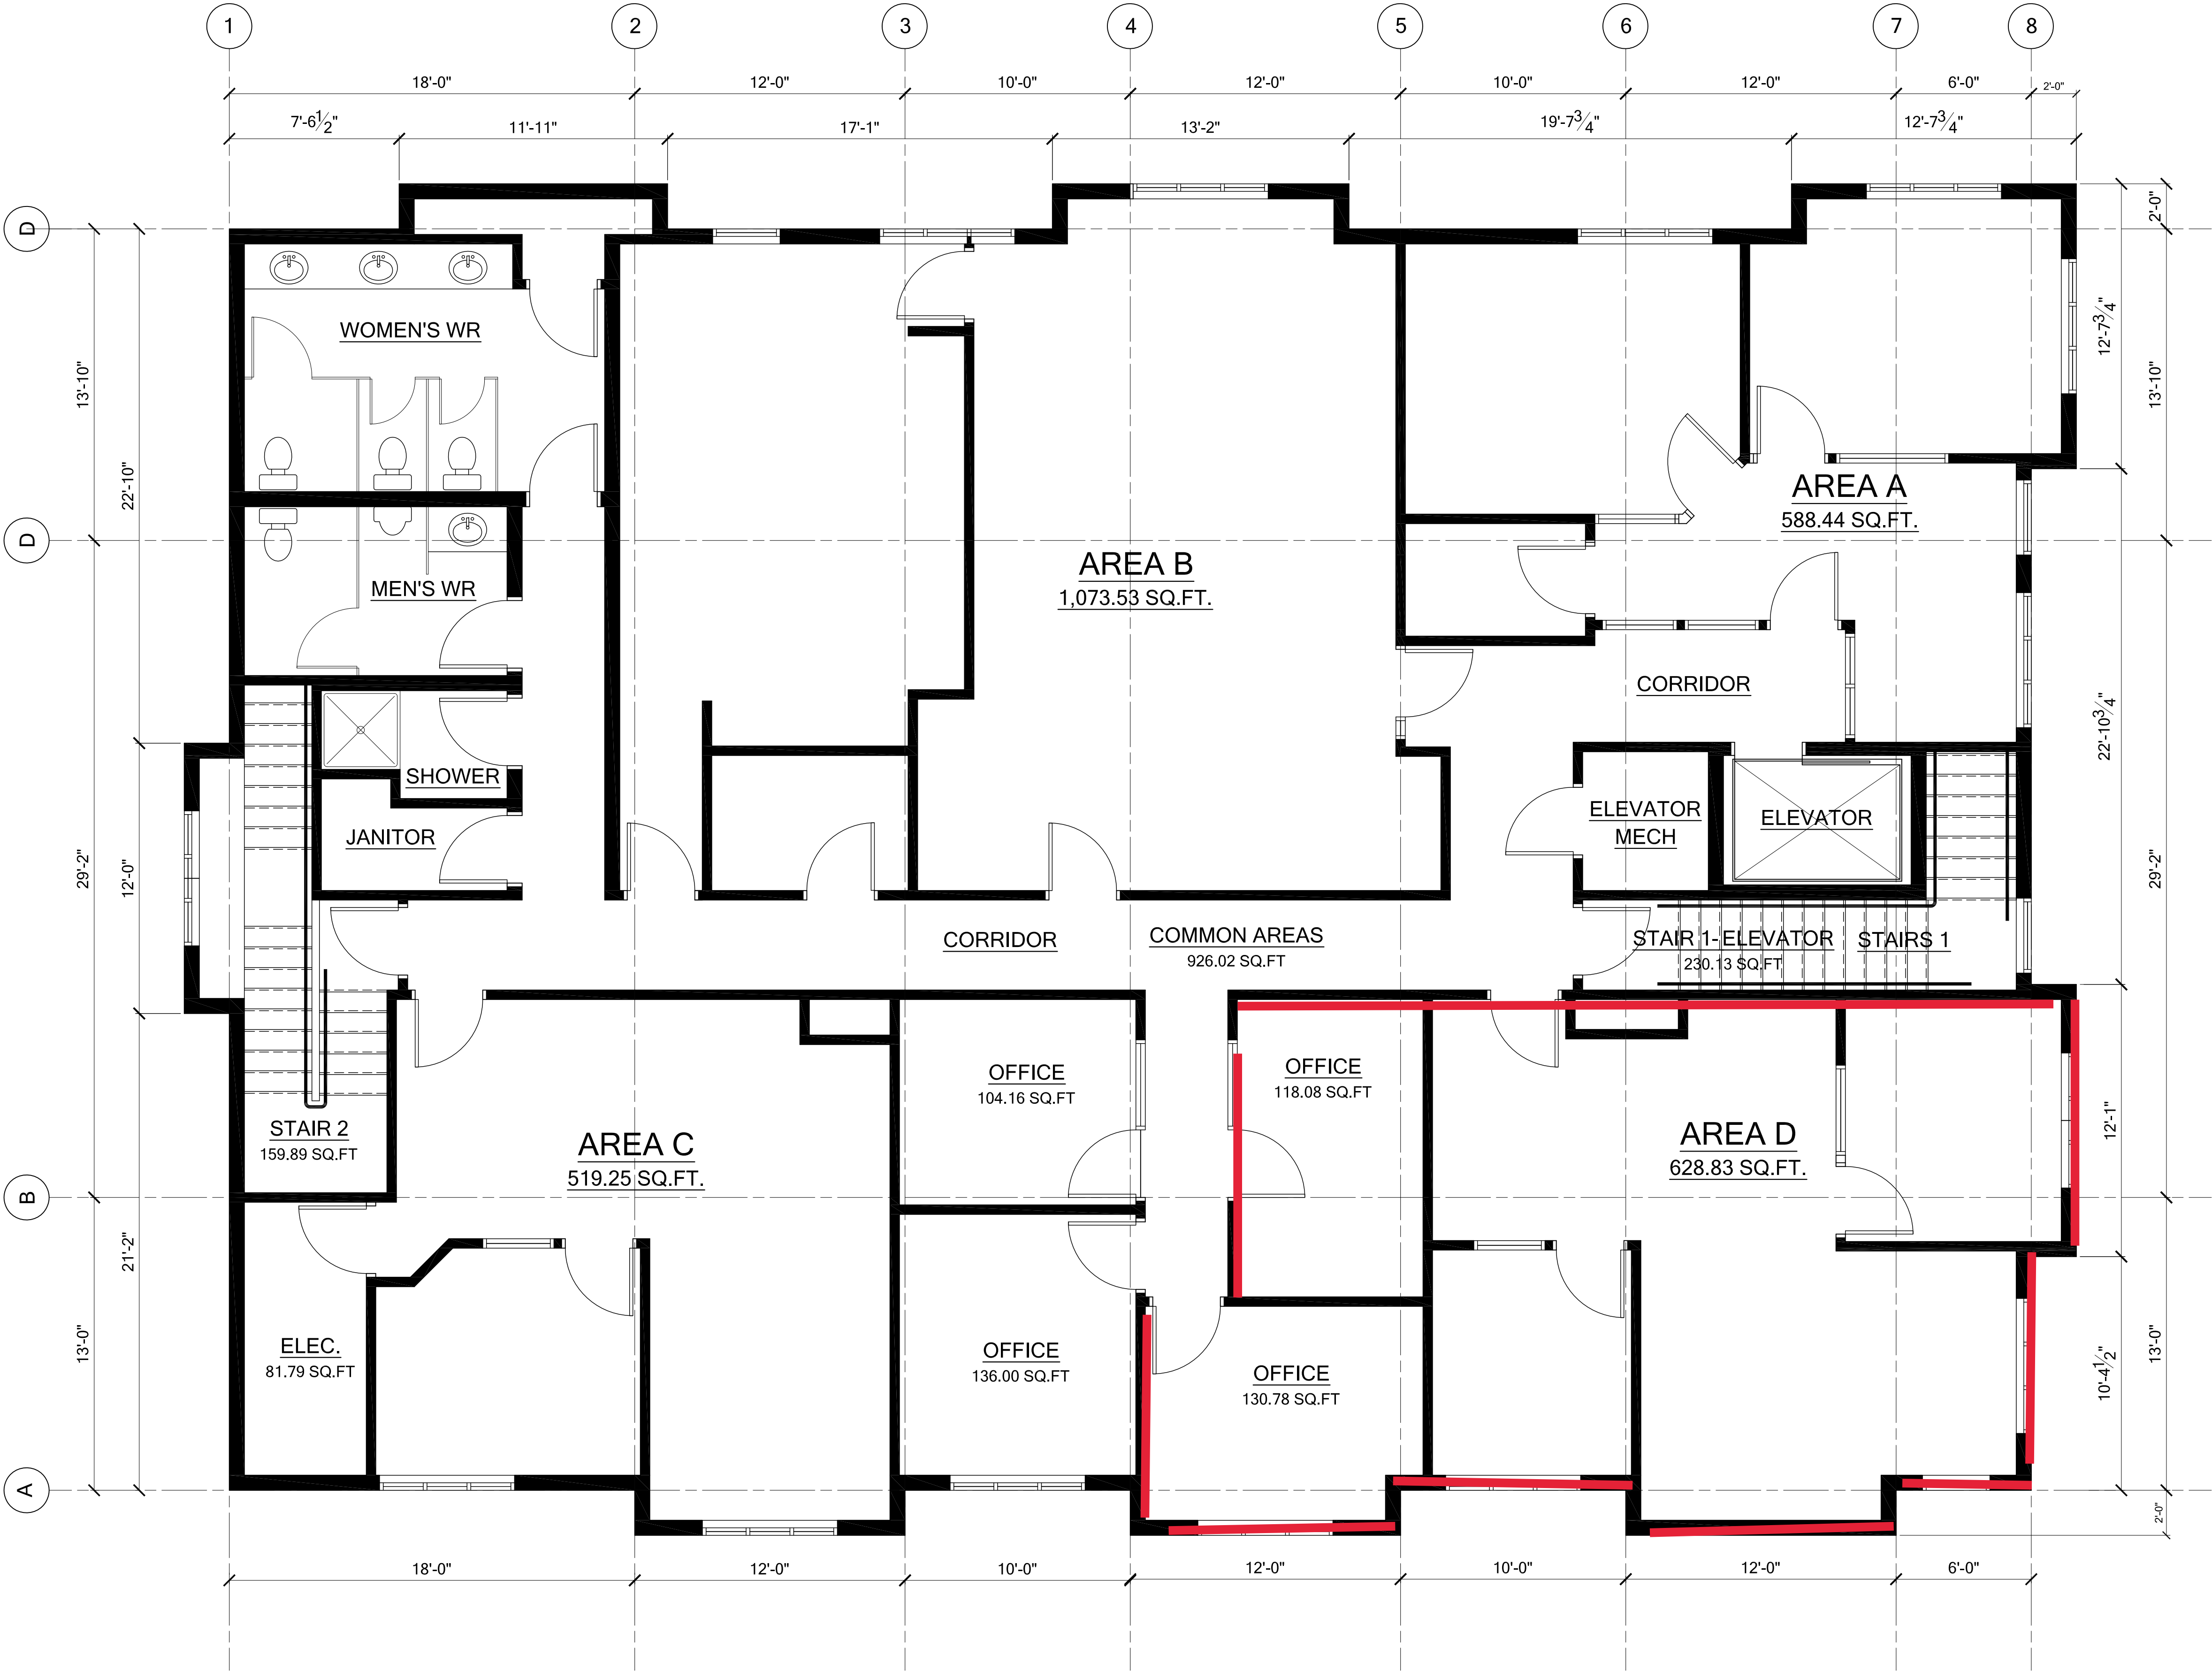

SECOND FLOOR PLAN

SCALE 1/4"=1'-0"  
GROSS FLOOR AREA - 4,697 SQ. FT.