

# PODIUM - LEVEL 3

Sheet 4 of 40 Sheets


## STRATA PLAN EPS7397 Phase 2



The intended plot size of this plan is 560mm in width by 432mm in height (C size) when plotted at a scale of 1:250 (All distances are in metres)

Section arrows on this plan point in the direction of view.


LCP Parking is limited in height by the parkade ceiling above/floor below.

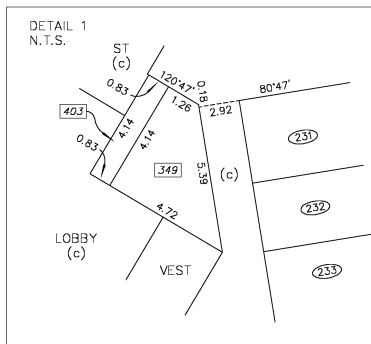

2  
PLAN KAP86331



SRW PLAN  
EPP100675

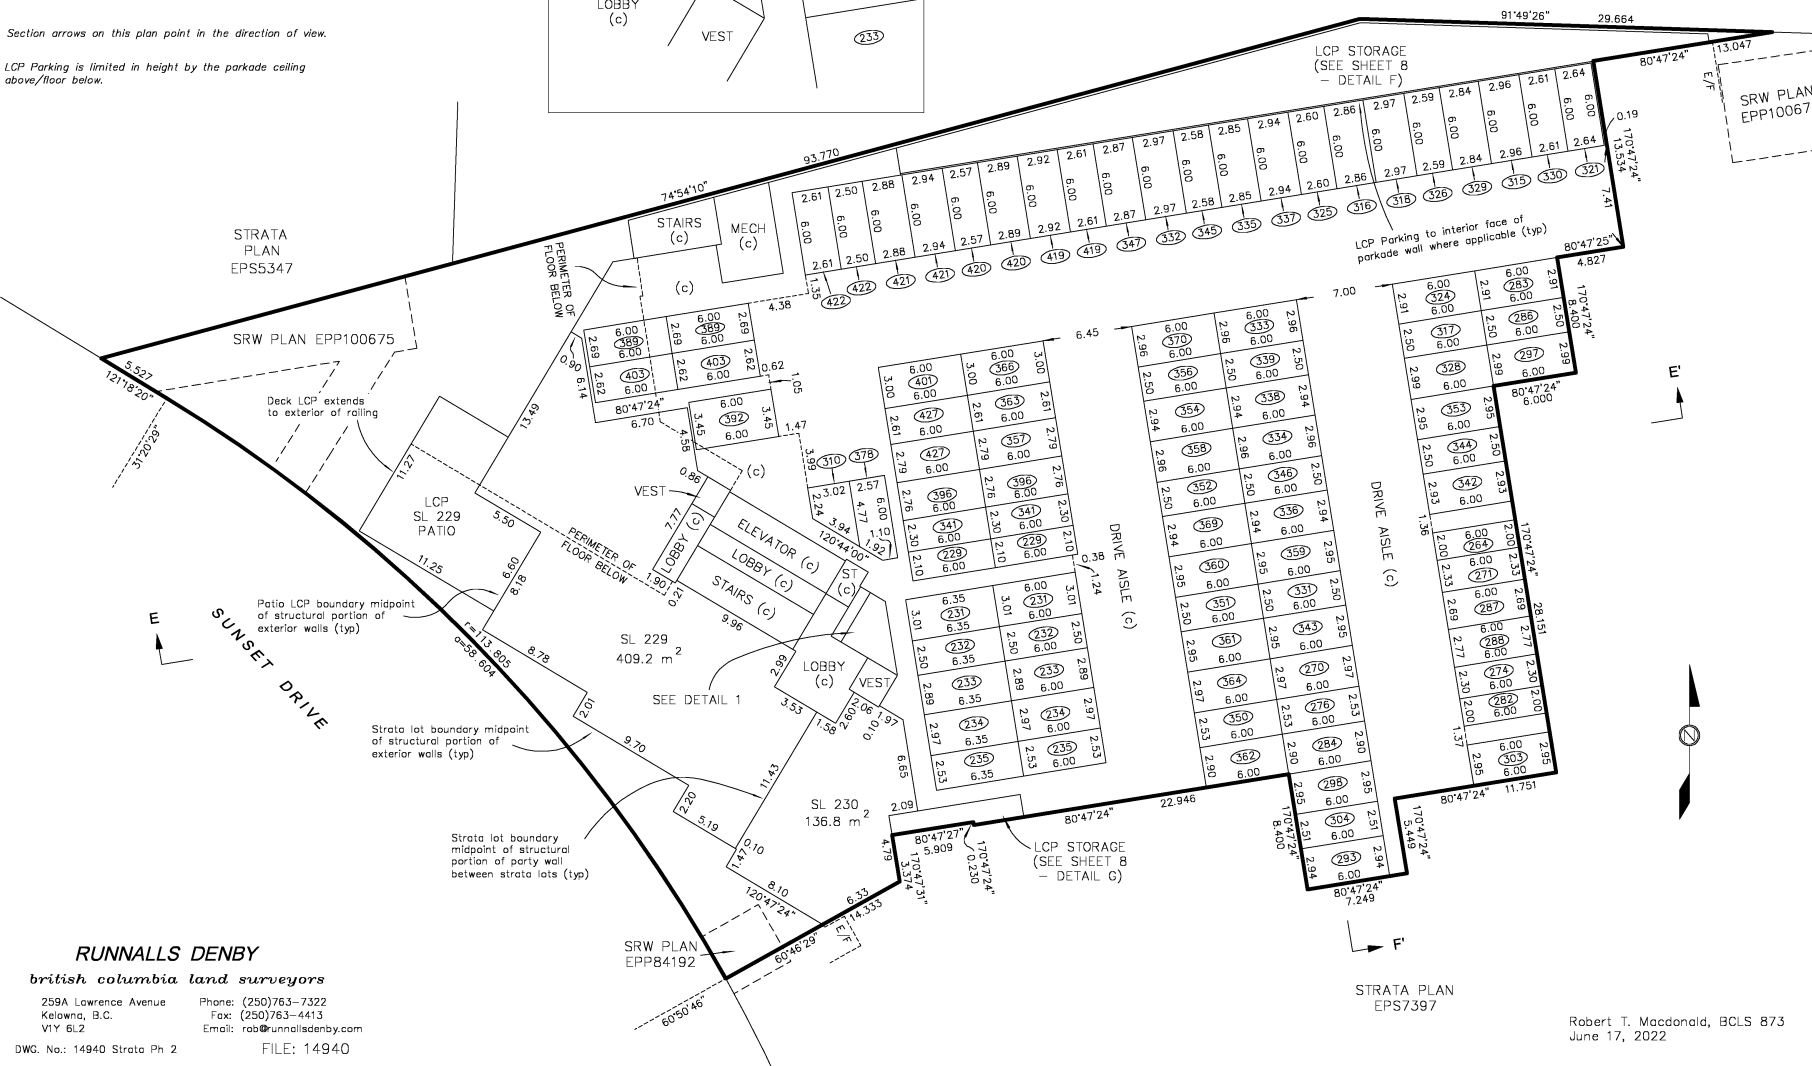

**RUNNALLS DENBY**  
british columbia land surveyors  
259A Lawrence Avenue Kelowna, B.C. V1Y 6L2  
Phone: (250)763-7322 Fax: (250)763-4413 Email: rob@runnallsdenby.com  
DWG. No.: 14940 Strata Ph 2 FILE: 14940

Robert T. Macdonald, BCLS 873  
June 17, 2022